



PRESTO SHEDS™

PRESTO SHEDS™

ASSEMBLY INSTRUCTIONS

PRESTO SHEDS™

Presto-Sheds® Quick set up - Between 3-5 hours




Easy Pick up with ute




Hammer in hold down peg



Drive peg in

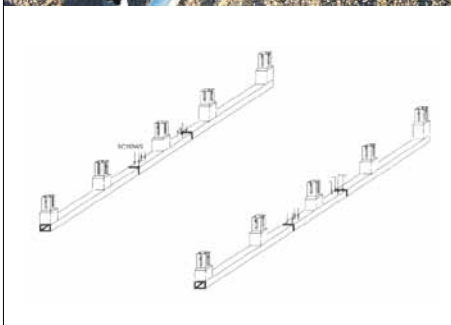


Assemble the base bars ensure they are level and parallel

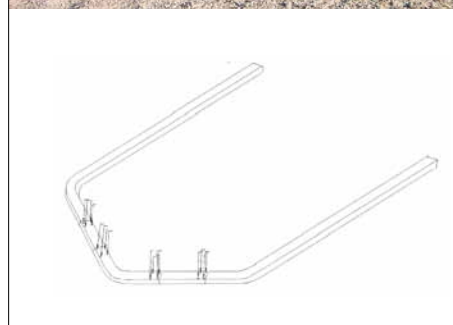


Assemble / Attach the trusses - Standard shed 5 trusses, alternate shed 3 trusses.



Attach the trusses to base bars: no ladder required. Secure self tappers on all joints.


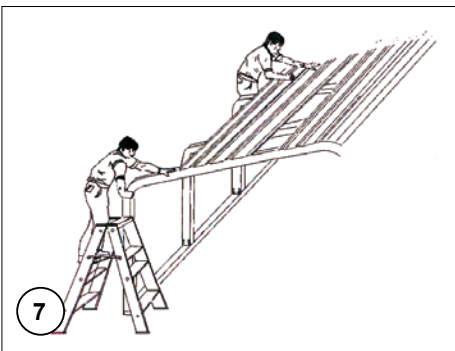


Attach the roof cladding of your choice. If colour steel or zinalume start at the centre pitch and work your way down, ensure frame is square and trusses are plumb before securing roof sheets, one by one. Attach rim once roofing is fully attached.

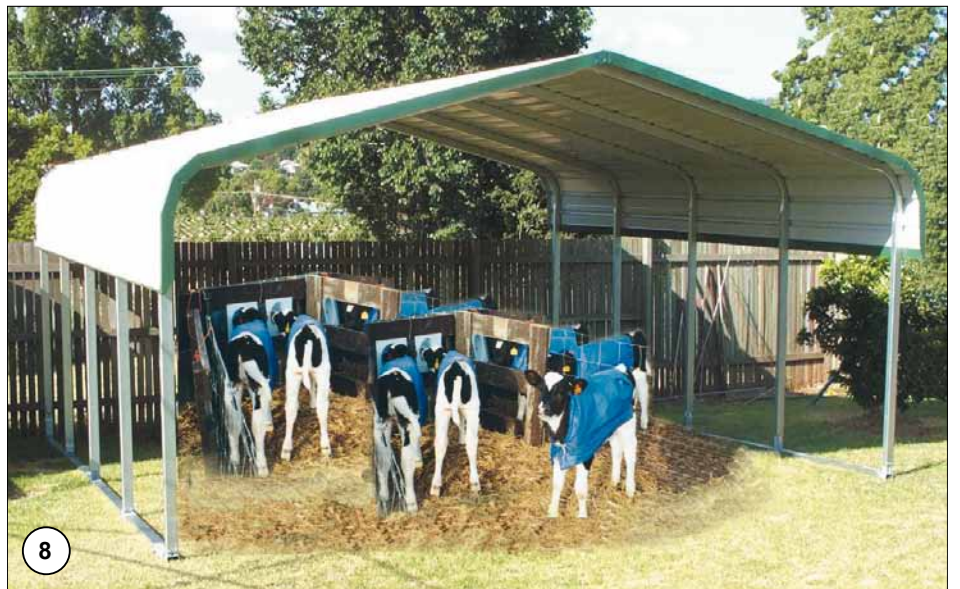


Shed complete!


PRESTO SHEDS™

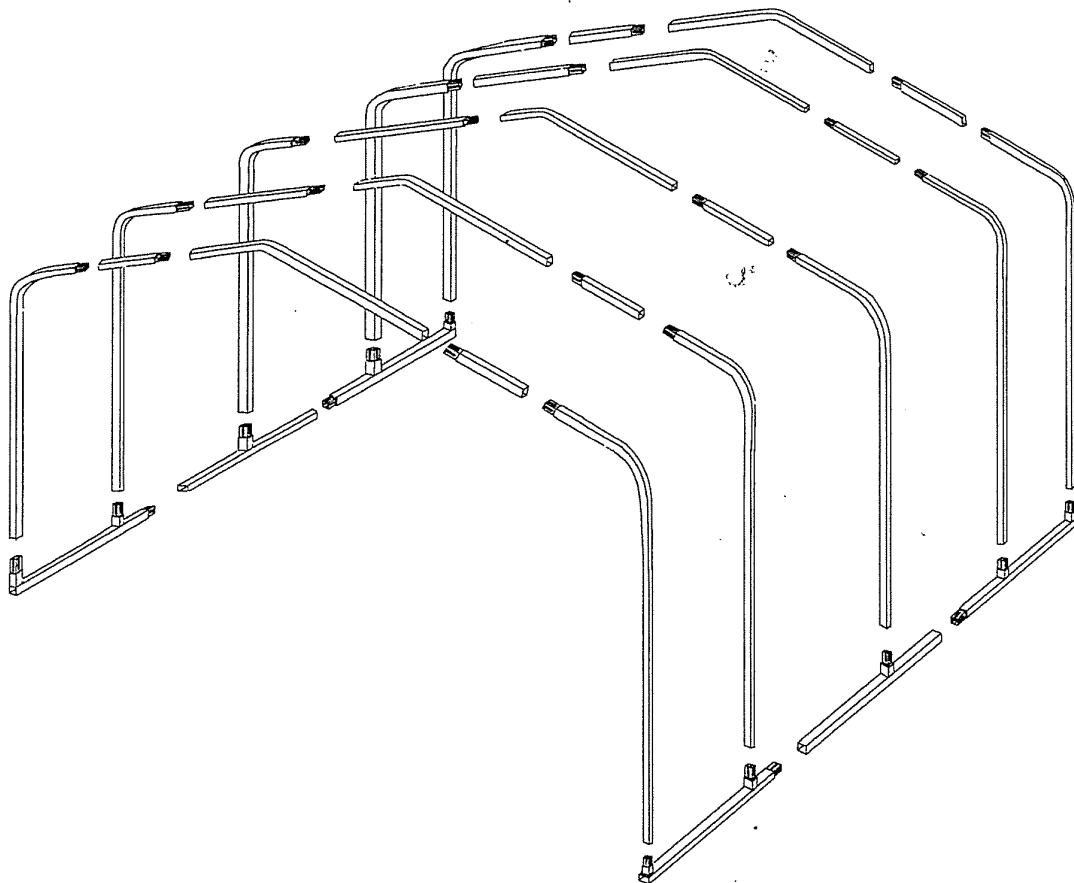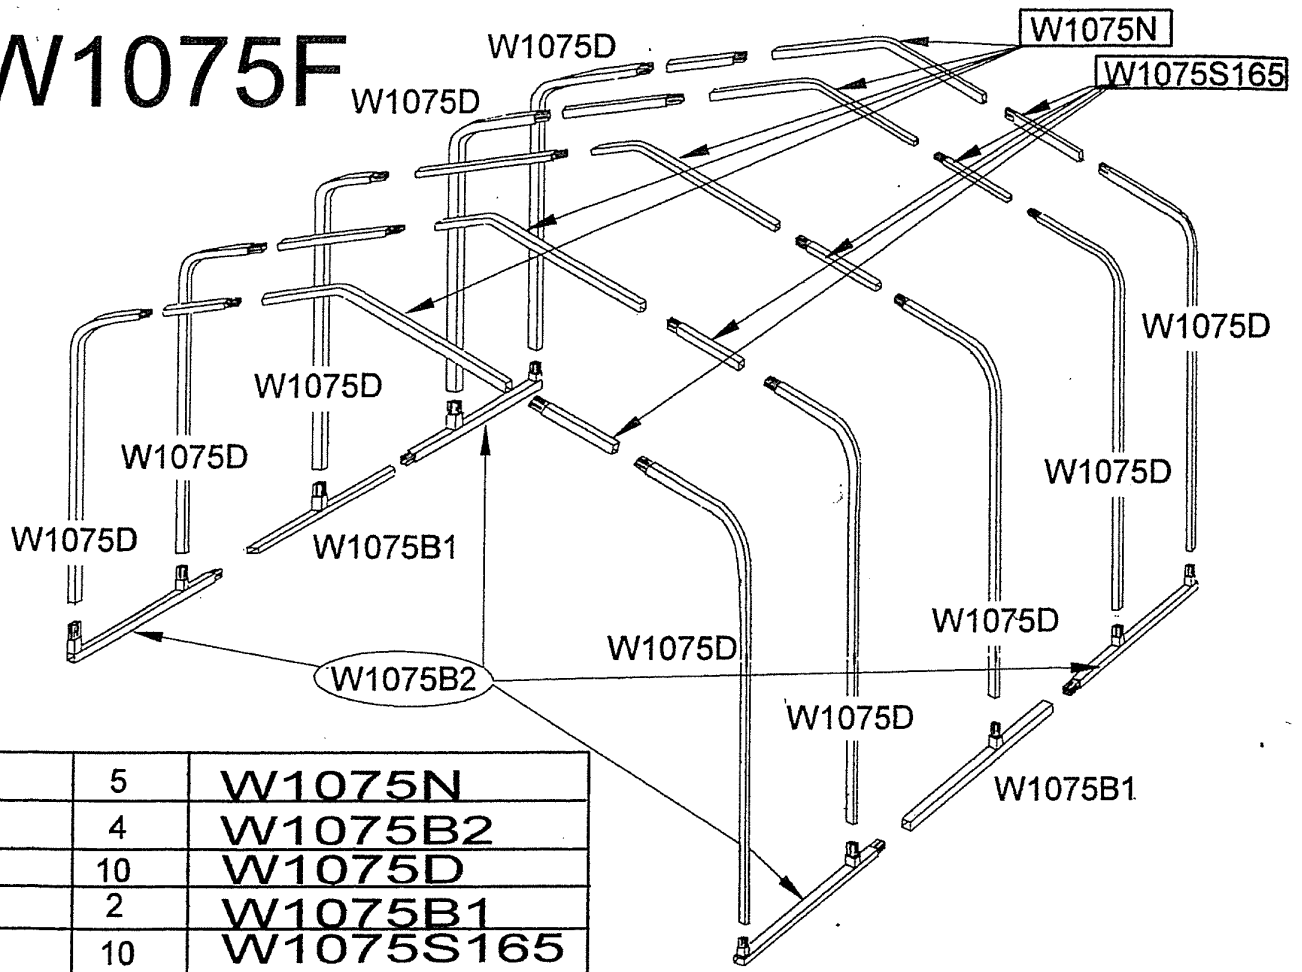W1075F

PRESTO SHEDS™

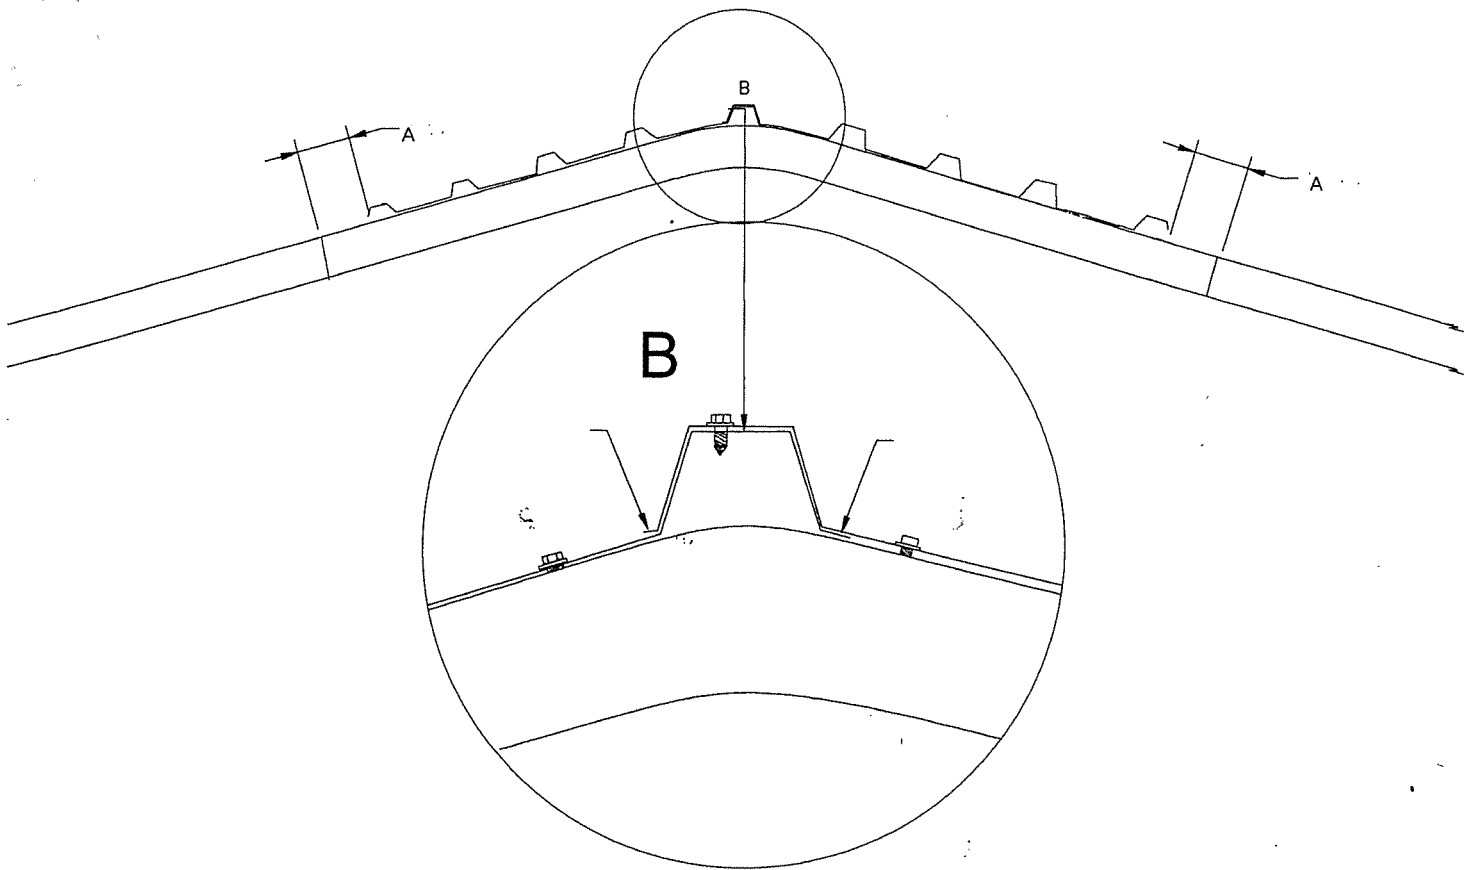

PRESTO SHEDS™

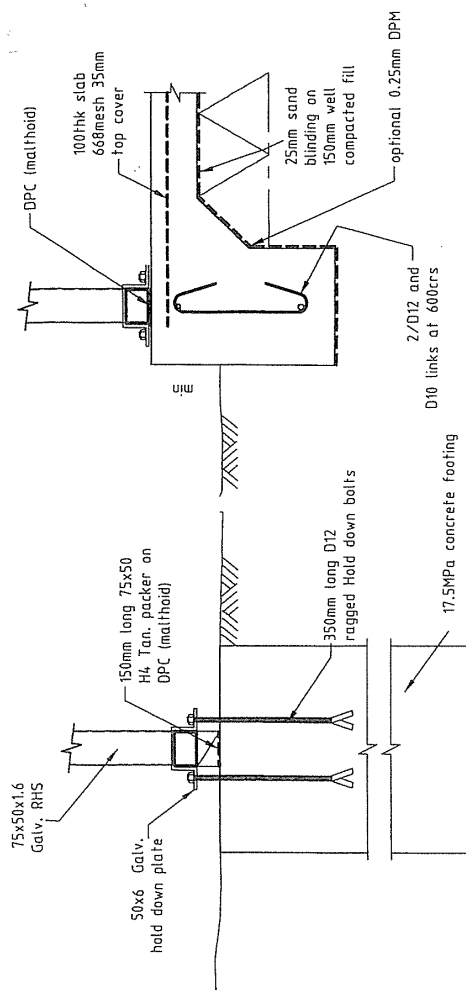


CONCRETE SLAB OPTION 2

(REFER TO NZS 3604 FOR
ALTERNATIVE SLAB DETAILS)

PILED FOUNDATION OPTION 1

(6 PILES REQUIRED)

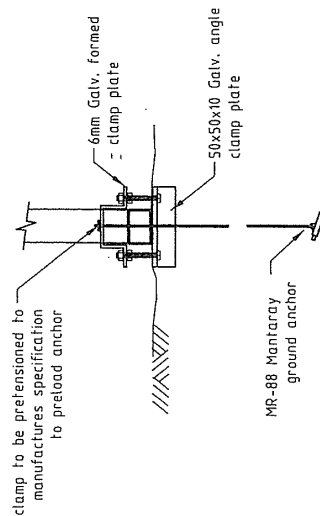

GROUND ANCHOR NOTES

1. Ground anchors to be installed in strict accordance with the manufactures specification.
2. Ground anchors are NOT to be installed where the following ground soil strata is encountered.
Loose To Fine Sand
Alluvium Soft Clays
Fine Saturated Silty Sands


TEMPORARY HOLD DOWN OPTION 3

(THIS DETAIL IS ONLY SUITABLE FOR
TEMPORARY/SHORT TERM ERECTION
1-2 YEARS MAXIMUM)

W6A15

This drawing is valid as at 29 FEB 2004
Recommended review date 28 FEB 2005

FOUNDATION PLAN

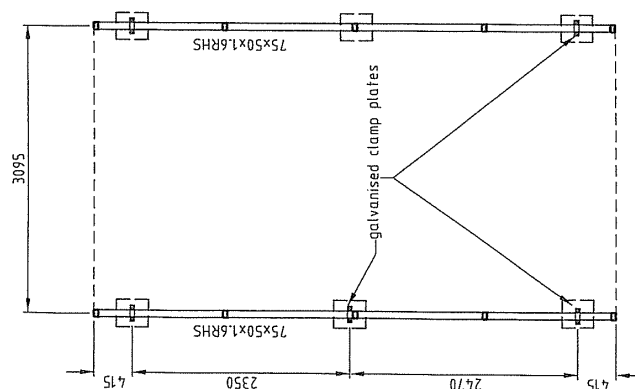


Client		Title		Scale		Job No.		Drawing No.		Rev.	
Presto Sheds		W6A15 canopy shed		1:50		03/347		502		0	
Project		Technipharm International Ltd		Fairclough and King Consultants Ltd		Civil and Structural Engineers - TAURANGA		35 Homonui St, Tauranga, New Zealand		P.O. Box 626, Tauranga, NZ	
0		18/03/04		Issued for Consent		SJA		By		Date	
Revision		By		Date		SJA		Date		02/03/04	
Designed by		SJA		Checked by		SJA		Date		02/03/04	
Drawn by		SJA		Date		02/03/04		Date		02/03/04	


PRESTO SHEDS™

NOTES:


1. All foundations are to be located in good ground as described in section 3 of NZS3604:1999, including the requirements for construction near sloping ground.
2. The structure has been designed as a canopy structure only. Enclosing the structure will require additional specific design calculations to be undertaken to allow for the additional wind face area.
3. The building has been designed as a category V building in accordance with NZS4203:1992.
4. The building design life is at least 20 years, provided general maintenance is undertaken periodically.
5. Stormwater collection and disposal is to be determined on a site specific basis.
6. The canopy structure has been designed for sites situated within the building wind zones as listed below, as derived from NZS 3604:1999
 - ☒ LOW
 - ☒ MEDIUM
 - ☒ HIGH
 - ☒ VERY HIGH
7. The maximum permitted building site altitude, not requiring specific design, for building snow zones as specified in NZS3606 fig 15.1

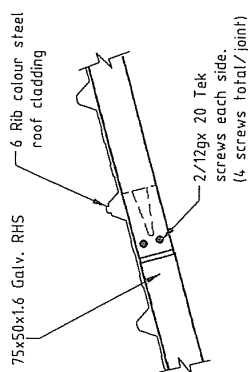

DETAIL 01
SCALE = 1:10

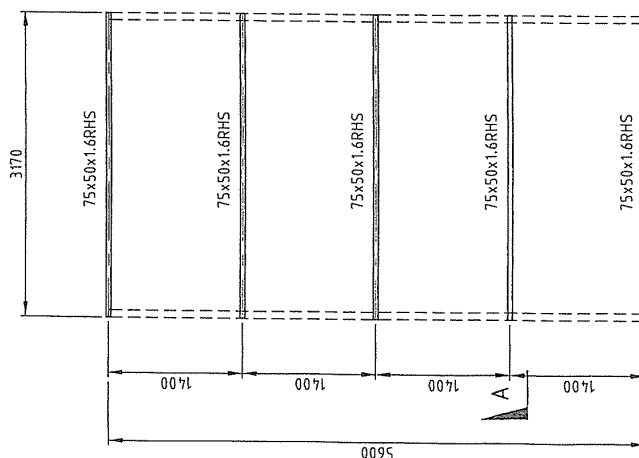

PLAN
SCALE = 1:50

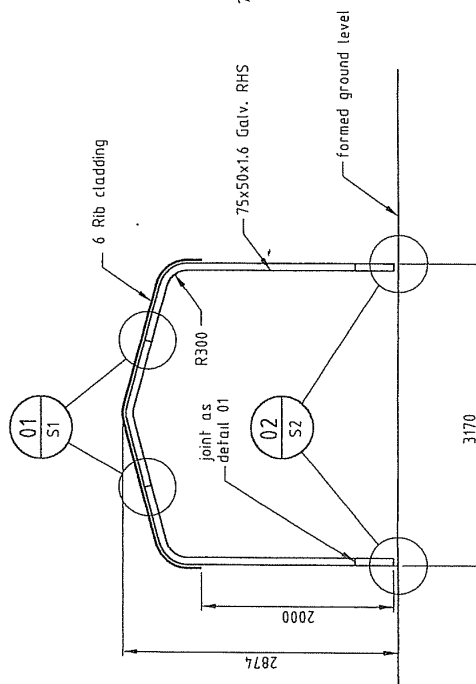

SECTION A-A
SCALE = 1:50

W6B15


This drawing is valid as of 29 FEB 2004
Recommended review date 28 FEB 2005

Client Presto Sheds		Title W6B15 canopy shed		Scale 1:50 1:10	
Project Technipharm International Ltd		Designed by SJA		Job No. 03/347	
By SJA		Checked by SJA		Drawing No. Rev.	
Date 18/03/04		Date 15/03/04		S01 0	
Revision		Revision		Revision	
Issued for Consent		Issued for Consent		Issued for Consent	

FAIRCLOUGH AND KING CONSULTANTS LTD
CIVIL AND STRUCTURAL ENGINEERS - TAURANGA

35 Harnmouth St, Tauranga, New Zealand
P.O. Box 666 Tauranga, NZ
Ph. (07) 578-8071 Fax (07) 578-8995

PRESTO SHEDS™

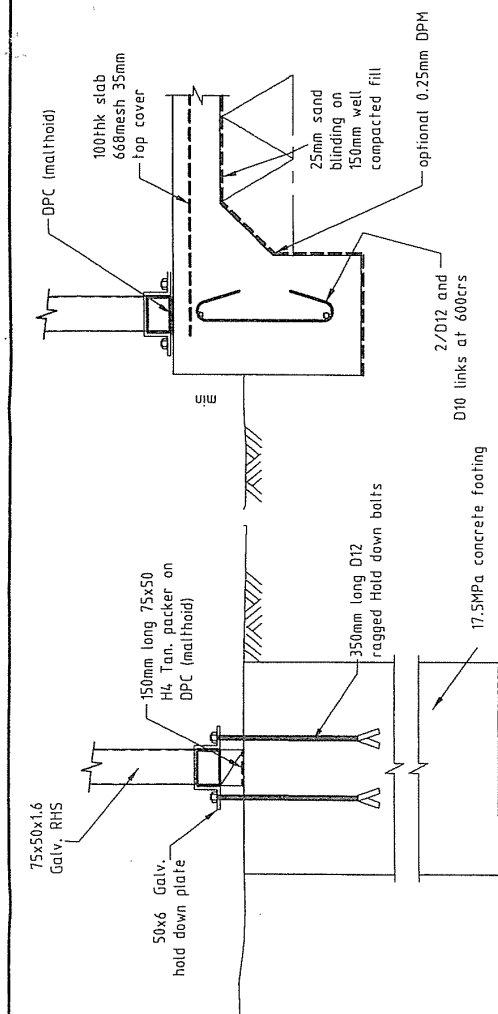


CONCRETE SLAB OPTION 2

(REFER TO NZS 3604 FOR
ALTERNATIVE SLAB DETAILS)

PILED FOUNDATION OPTION 1

(6 PILES REQUIRED)

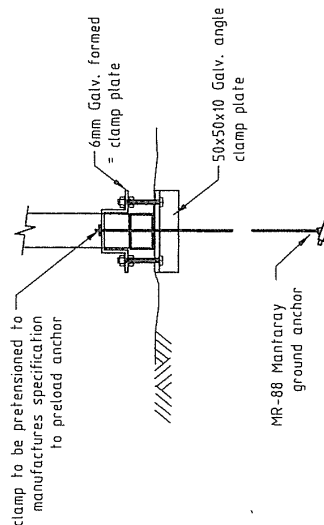

GROUND ANCHOR NOTES


1. Ground anchors to be installed in strict accordance with the manufactures specification.
2. Ground anchors are NOT to be installed where the following ground soil strata is encountered.
Loose to Fine Sand
Alluvium Soft Clays
Fine Saturated Silty Sands

TEMPORARY HOLD DOWN OPTION 3

(THIS DETAIL IS ONLY SUITABLE FOR
TEMPORARY/SHORT TERM ERECTION
1-2 YEARS MAXIMUM)

W6B15

This drawing is valid as at 29 FEB 2004.
Recommended review date 28 FEB 2005

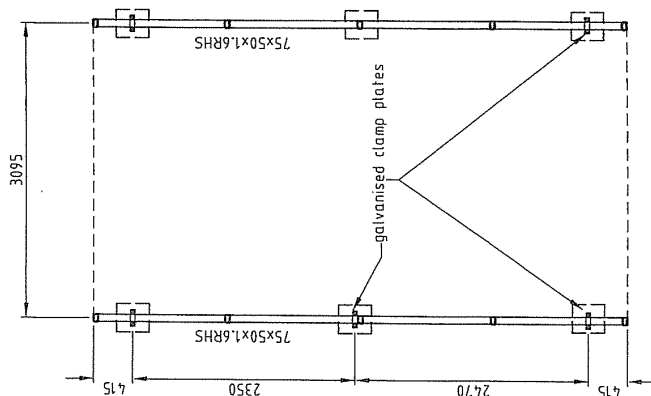

FOUNDATION PLAN

Client Presto Sheds		Title W6B15 canopy shed		Scale 1:50 1:10		A3 dwg	
Project Technipharm International Ltd		Designed by SJA	Checked by SJA	Job No. 03/347		Rev. 0	
By SJA		Date 02/03/04		Drawing No. S02			
No.		Date		Issued for Consent			
0		18/03/04					

FAIRCLOUGH AND KING CONSULTANTS LTD
CIVIL AND STRUCTURAL ENGINEERS - TAURANGA

35 Homarath St, Tauranga, New Zealand
P.O. Box 626 Tauranga, NZ
Ph. (07) 578-8071, Fax (07) 578-8585

PRESTO SHEDS™

NOTES:

1. All foundations are to be located in good ground as described in section 3 of NZS3604:1999, including the requirements for construction near sloping ground.
2. The structure has been designed as a canopy structure only. Enclosing the structure will require additional specific design calculations to be undertaken to allow for the additional wind face area.
3. The building has been designed as a category V building in accordance with NZS4203:1992.

4. The building design life is at least 20 years, provided general maintenance is undertaken periodically.


5. Stormwater collection and disposal is to be determined on a site specific basis.

6. The canopy structure has been designed for sites situated within the building wind zones as listed below, as derived from NZS 3604:1999


- ☒ LOW
☒ MEDIUM
☒ HIGH
☒ VERY HIGH

7. The maximum permitted building site altitude, not requiring specific design, for building snow zones as specified in NZS3606 fig 15.1


Zone	maximum altitude (m)
0	NA
1	500
2	400
3	350
4	150
5	150

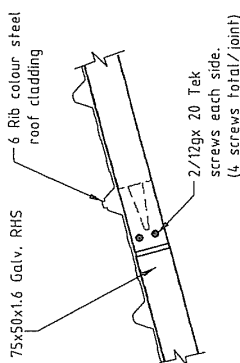

DETAIL 01
SCALE = 1:10

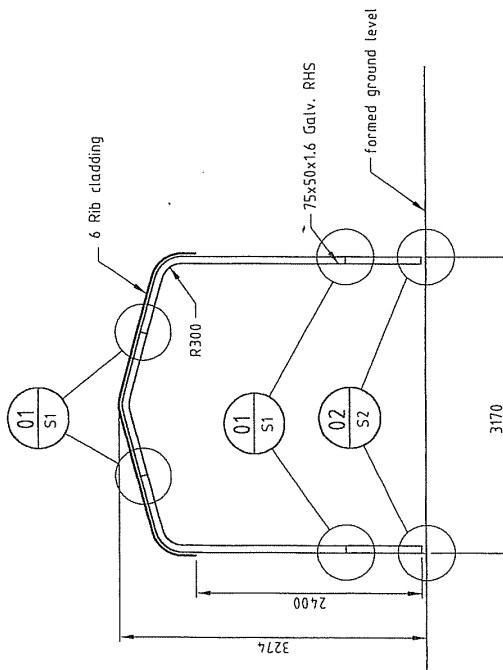

SECTION A-A
SCALE = 1:50

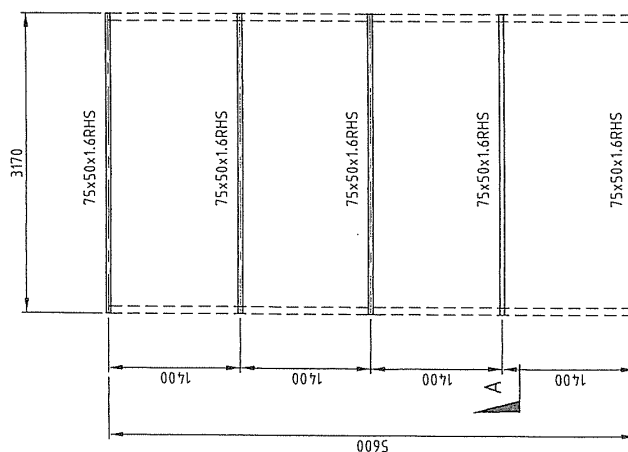


PLAN
SCALE = 1:50

W6C15

This drawing is valid as at 29 FEB 2004
Recommended review date 28 FEB 2005


Client Presto Sheds		Title W6C15 canopy shed		FAIRCLOUGH AND KING CONSULTANTS LTD CIVIL AND STRUCTURAL ENGINEERS - TAURANGA		Scale 1:50 1:10	A3 dwg
Project Technipharm International Ltd		Designed by SJA		Checked by SJA		Job No. 03/347	Rev. 0
No. 0		Date 18/03/04		Date 15/03/04		Drawing No. S01	
Issued for Consent		By		Revision			

PRESTO SHEDS™

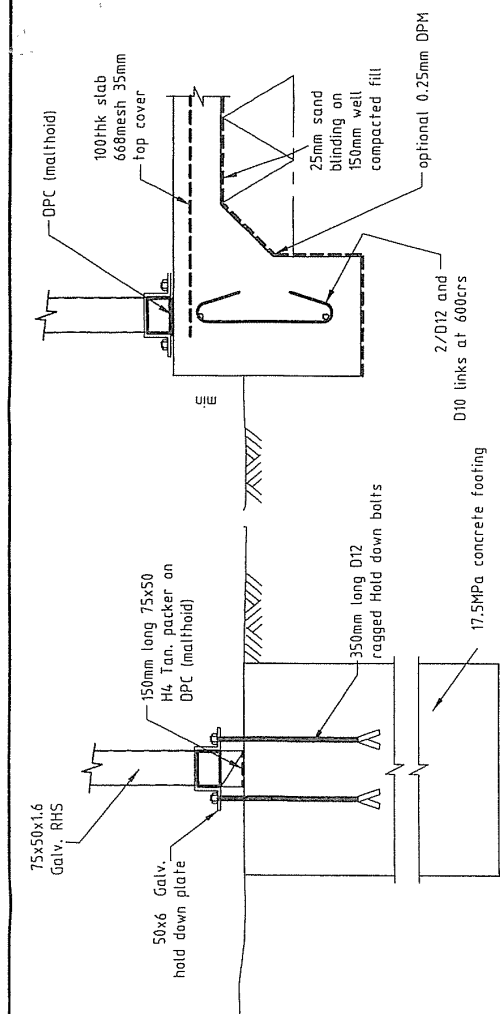

PILED FOUNDATION OPTION 1 (6 PILES REQUIRED)

CONCRETE SLAB OPTION 2 (REFER TO NZS 3604 FOR ALTERNATIVE SLAB DETAILS)

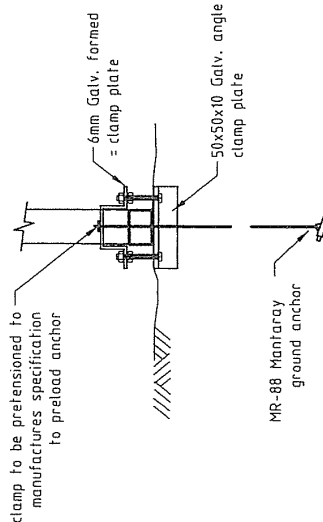

GROUND ANCHOR NOTES

1. Ground anchors to be installed in strict accordance with the manufacturers specification.
2. Ground anchors are NOT to be installed where the following ground soil strata is encountered.
Loose to Fine Sand
Alluvium Soft Clays
Fine Saturated Silty Sands

TEMPORARY HOLD DOWN OPTION 3

(THIS DETAIL IS ONLY SUITABLE FOR
TEMPORARY/SHORT TERM ERECTION
1-2 YEARS MAXIMUM)

W6C15

This drawing is valid as at 29 FEB 2004
Recommended review date 28 FEB 2005

	</
--	--	----


FOUNDATION PLAN

PRESTO SHEDS™


NOTES:

1. All foundations are to be located in good ground as described in section 3 of NZS3604:1999, including the requirements for construction near sloping ground.
2. The structure has been designed as a canopy structure only. Enclosing the structure will require additional specific design calculations to be undertaken to allow for the additional wind face area.
3. The building has been designed as a category V building in accordance with NZS4203:1992.
4. The building design life is at least 20 years, provided general maintenance is undertaken periodically.
5. Stormwater collection and disposal is to be determined on a site specific basis.
6. The canopy structure has been designed for sites situated within the building wind zones as listed below, as derived from NZS 3604:1999


☒ LOW
☒ MEDIUM
☒ HIGH
☒ VERY HIGH
7. The maximum permitted building site altitude, not requiring specific design, for building snow zones as specified in NZS3606 fig 15.1

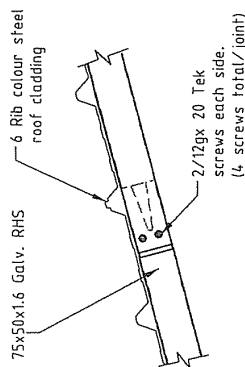

DETAIL 01
SCALE = 1:10
S1

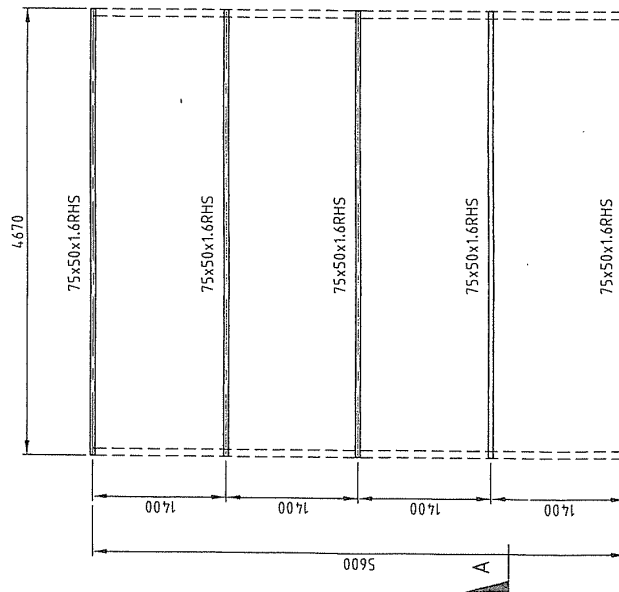

PLAN
SCALE = 1:50

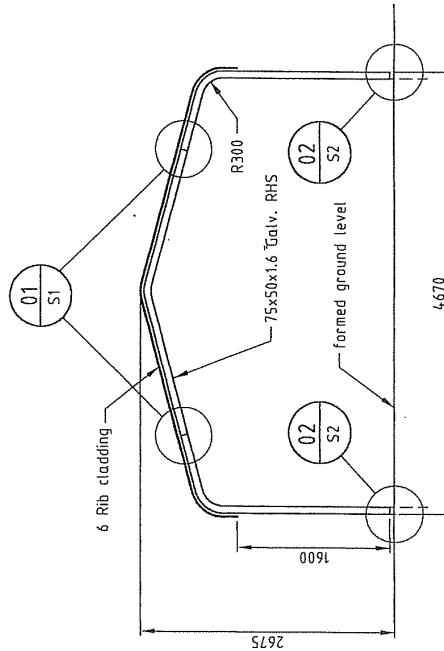

SECTION A-A
SCALE = 1:50

W8A15


This drawing is valid as at 29 FEB 2004.
Recommended review date 28 FEB 2005

Client Presto Sheds		Title W8A15 canopy shed	Scale 1:50 1:10		Job No. 03/347		A3 dwg	
Project Technipharma International Ltd		Designed by SJA	Checked by SJA		Drawing No. S01		Rev. 0	
No.		Date	Revision		Date		By	
0		18/03/04	Issued for Consent					

FAIRCLOUGH AND KING CONSULTANTS LTD
CIVIL AND STRUCTURAL ENGINEERS - TAURANGA


35 Hampham St, Tauranga, New Zealand
P.O. Box 626 Tauranga, NZ
Ph (07) 578-8071, Fax (07) 578-8585

PRESTO SHEDS™

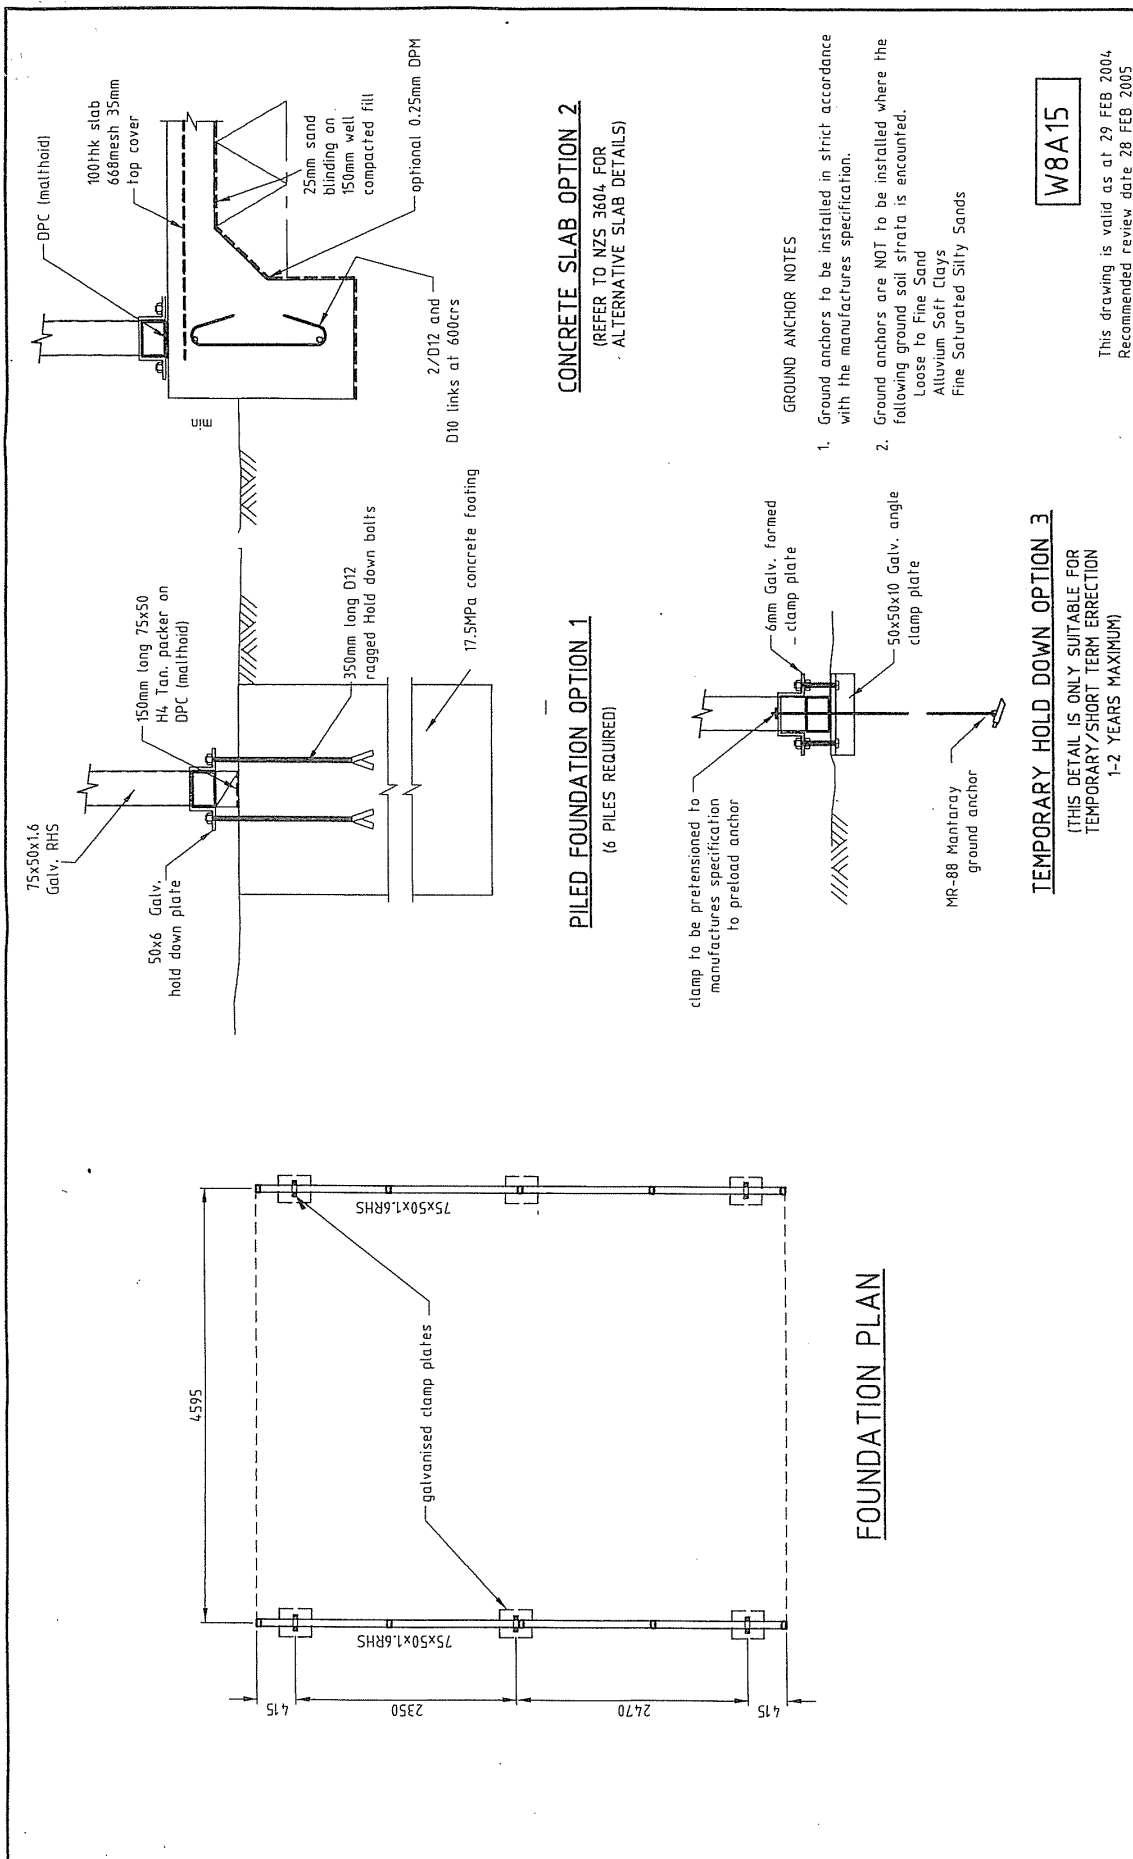


Client		Presto Sheds		Title		W8A15 canopy shed		Scale		A3 dwg	
Project		Technipharma International Ltd		Designed by		SJA		1:50		1:10	
By		SJA		Checked by		SJA		Job No.		03/347	
Date		18/03/04		Date		18/03/04		Drawing No.		S02	
Revision		Issued for Consent		Drawn by		SJA		Rev.		0	
No.		0		Date		18/03/04		Fairclough and King Consultants Ltd		Civil and Structural Engineers - Tauranga	
								35 Honesh St, Tauranga, New Zealand			
								P.O. Box 626 Tauranga, NZ			
								Ph (07) 578-8071, Fax (07) 578-8585			

PRESTO SHEDS™

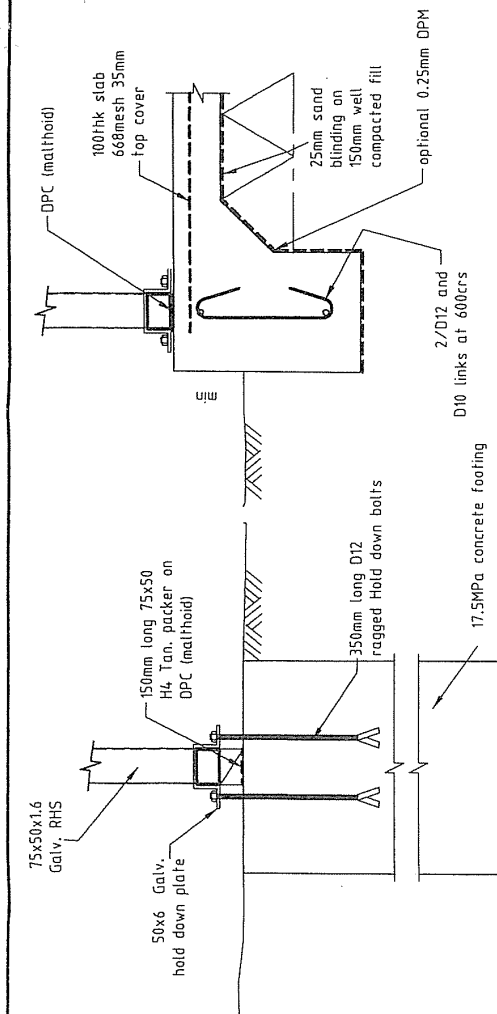

PILED FOUNDATION OPTION 1 (6 PILES REQUIRED)

CONCRETE SLAB OPTION 2 (REFER TO NZS 3604 FOR ALTERNATIVE SLAB DETAILS)

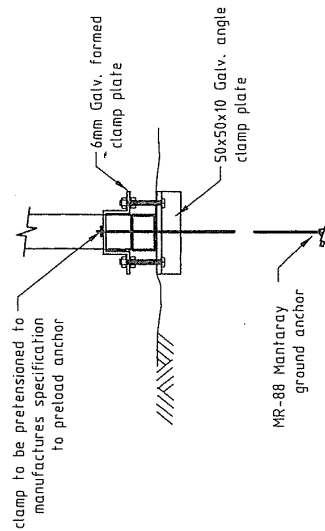

TEMPORARY HOLD DOWN OPTION 3

(THIS DETAIL IS ONLY SUITABLE FOR
TEMPORARY/SHORT TERM ERECTION
1-2 YEARS MAXIMUM)

W8B15

This drawing is valid as at 29 FEB 2004
Recommended review date 28 FEB 2005

		Client		Title		Scale		A3 dwg	
		Presto Sheds		W8B15 canopy shed		1:50 1:10			
		Project		Designed by SJA		Job No.		03/347	
		Technipharm International Ltd		Checked by		Drawing No.		Rev.	
				Date		S02		0	
				18/03/04					

FOUNDATION PLAN


PRESTO SHEDS™

NOTES:



- All foundations are to be located in good ground as described in section 3 of NZS3604:1999, including the requirements for construction near sloping ground.
- The structure has been designed as a canopy structure only. Enclosing the structure will require additional specific design calculations to be undertaken to allow for the additional wind face area.
- The building has been designed as a category V building in accordance with NZS4203:1992.
- The building design life is at least 20 years, provided general maintenance is undertaken periodically.
- Stormwater collection and disposal is to be determined on a site specific basis.
- The canopy structure has been designed for sites situated within the building wind zones as listed below, as derived from NZS 3604:1999

☒ LOW	☒ MEDIUM	☒ HIGH	☒ VERY HIGH
---	--	--	---
- The maximum permitted building site altitude, not requiring specific design, for building snow zones as specified in NZS3606 fig 15.1

Zone	maximum altitude (m)
0	NA
1	500
2	400
3	350
4	150
5	150

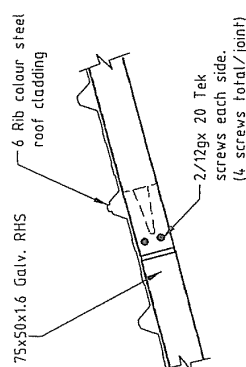

DETAIL 01
SCALE = 1:10

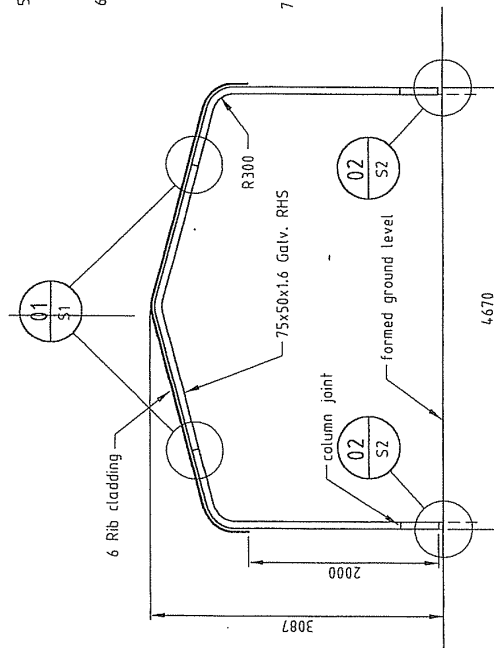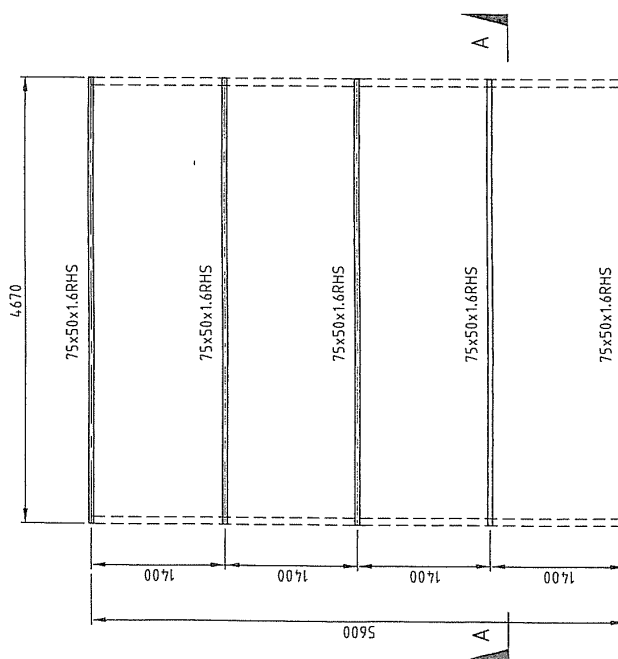

PLAN
SCALE = 1:50

SECTION A-A
SCALE = 1:50

W8B15

This drawing is valid as at 29 FEB 2004
Recommended review date 28 FEB 2005


		Client		Title		W8B15 canopy shed		Scale		A3 dwg	
		Presto Sheds						1:50		1:10	
								Job No.		03/347	
		Project		Designed by		SJA		Checked by		Rev.	
				SJA				Date		18/03/04	
		Technipharm International Ltd		Drawn by		SJA				S01	
										0	
		Issued for Consent									
0		18/03/04									

PRESTO SHEDS™



NOTES:

1. All foundations are to be located in good ground as described in section 3 of NZS3604:1999, including the requirements for construction near sloping ground.
2. The structure has been designed as a canopy structure only. Enclosing the structure will require additional specific design calculations to be undertaken to allow for the additional wind face area.
3. The building has been designed as a category V building in accordance with NZS4203:1992.
4. The building design life is at least 20 years, provided general maintenance is undertaken periodically.
5. Stormwater collection and disposal is to be determined on a site specific basis.
6. The canopy structure has been designed for sites situated within the building wind zones as listed below, as derived from NZS 3604:1999
 - ☒ LOW
 - ☒ MEDIUM
 - ☒ HIGH
7. The maximum permitted building site altitude, not requiring specific design, for building snow zones as specified in NZS3606 fig 15.1

Zone	maximum altitude (m)
0	NA
1	500
2	400
3	350
4	150
5	150

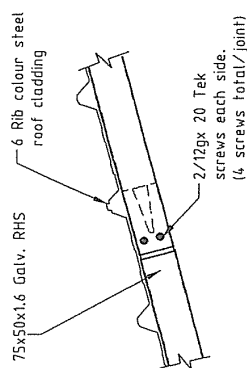

DETAIL 01
SCALE = 1:10

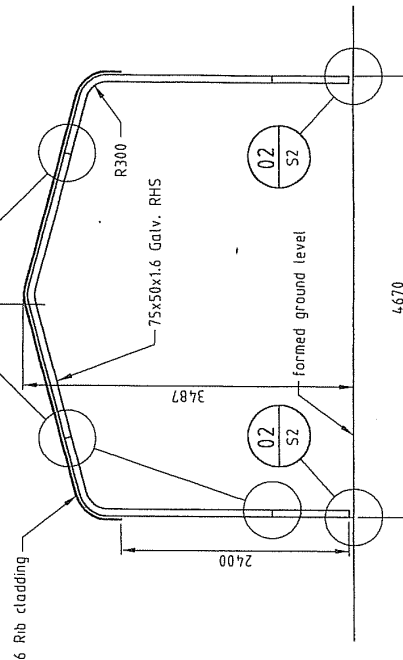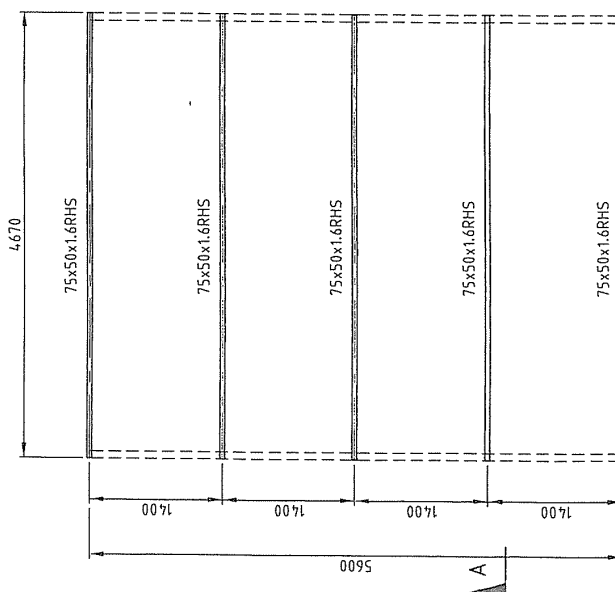

PLAN
SCALE = 1:50


SECTION A-A
SCALE = 1:50

W8C15

This drawing is valid as at 29 FEB 2004
Recommended review date 28 FEB 2005


Client Presto Sheds		Title W8C15 canopy shed		FAIRCLOUGH AND KING CONSULTANTS LTD CIVIL AND STRUCTURAL ENGINEERS - TAURANGA		Scale 1:50 1:10	A3 dwg
Project Technipharm International Ltd		Designed by SJA		Checked by SJA		Job No. 03/347	
No. 0		Date 18/03/04		Date 15/03/04		Drawing No. S01	Rev. 0
Issued for Consent		By		35 Monmouth St, Tauranga, New Zealand P.O. Box 626 Tauranga, NZ Ph. 07 578-8071, Fax 07 578-8585			

PRESTO SHEDS™

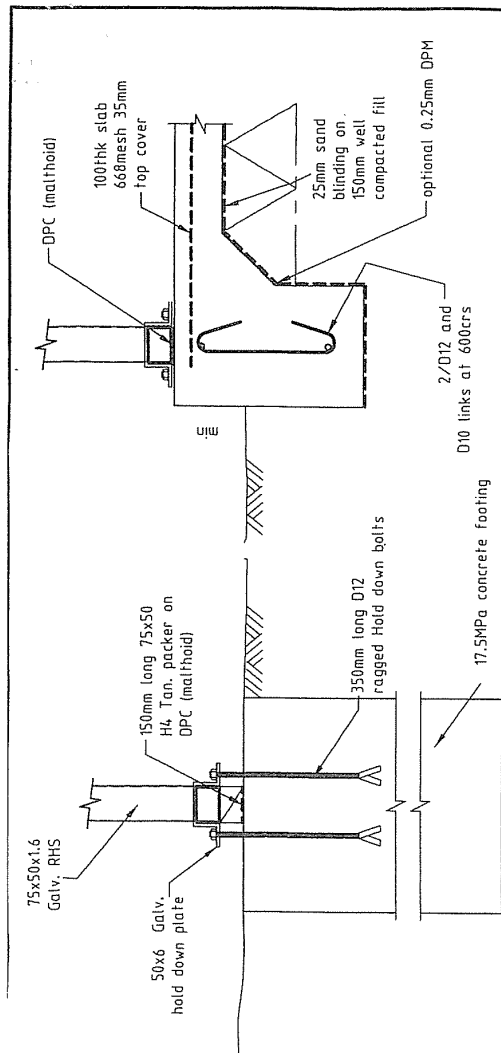

PILED FOUNDATION OPTION 1 (6 PILES REQUIRED)

CONCRETE SLAB OPTION 2 (REFER TO NZS 3604 FOR ALTERNATIVE SLAB DETAILS)

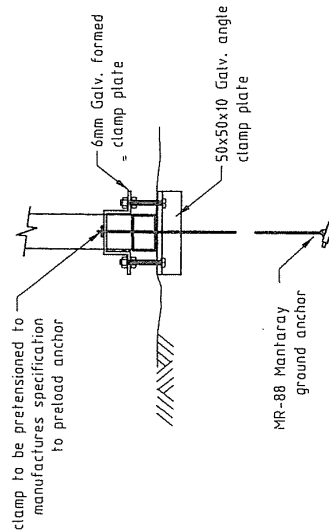

GROUND ANCHOR NOTES

1. Ground anchors to be installed in strict accordance with the manufactures specification.
2. Ground anchors are NOT to be installed where the following ground soil strata is encountered.
Loose to Fine Sand
Alluvium Soft Clays
Fine Saturated Silty Sands

TEMPORARY HOLD DOWN OPTION 3

(THIS DETAIL IS ONLY SUITABLE FOR
TEMPORARY/SHORT TERM ERECTION
1-2 YEARS MAXIMUM)


W8C15

This drawing is valid as at 29 FEB 2004
Recommended review date 28 FEB 2005

Client Presto Sheds		Title W8C15 canopy shed		FAIRCLOUGH AND KING CONSULTANTS LTD CIVIL AND STRUCTURAL ENGINEERS - TAURANGA		Scale 1:50 1:10	A3 dwg
Project Technipharma International Ltd		Designed by SJA	Checked by SJA	35 Hammond St, Tauranga, New Zealand P.O. Box 626 Tauranga, NZ Ph. (07) 578-8071 Fax (07) 578-8595		Job No. 03/347	Rev. 0
No.	Date	Revision	By	Date 02/03/04		Drawing No. S02	0
0	18/03/04	Issued for Consent	SJA				

FOUNDATION PLAN

PRESTO SHEDS™

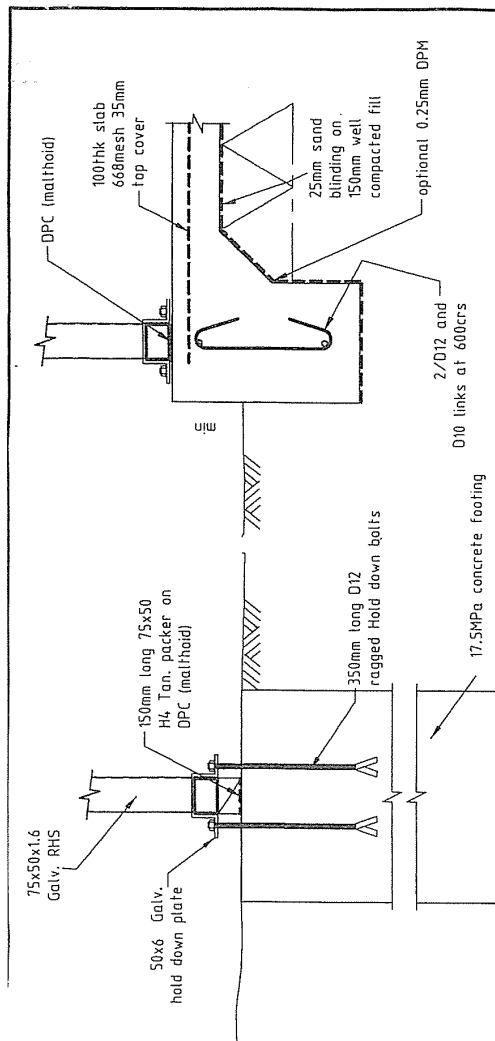


CONCRETE SLAB OPTION 2


(REFER TO NZS 3604 FOR ALTERNATIVE SLAB DETAILS)

PILED FOUNDATION OPTION 1

(6 PILES REQUIRED)

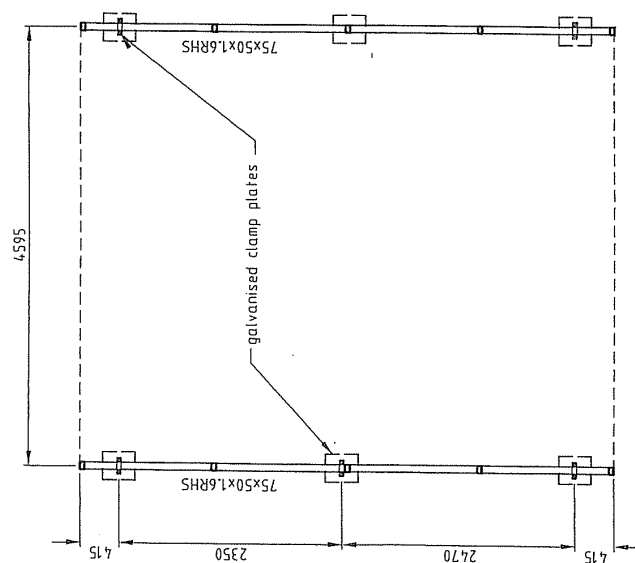

FOUNDATION PLAN

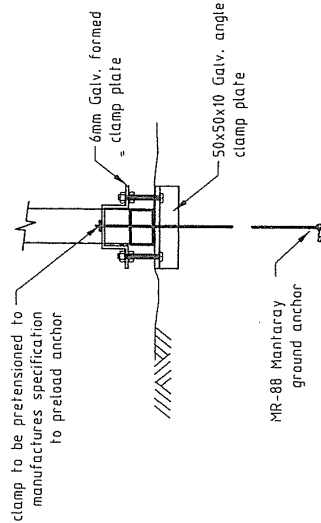

GROUND ANCHOR NOTES

1. Ground anchors to be installed in strict accordance with the manufactures specification.
2. Ground anchors are NOT to be installed where the following ground soil strata is encountered.
Loose To Fine Sand
Alluvium Soft Clays
Fine Saturated Silty Sands

TEMPORARY HOLD DOWN OPTION 3

(THIS DETAIL IS ONLY SUITABLE FOR TEMPORARY/SHORT TERM ERECTION 1-2 YEARS MAXIMUM)

W8C15

This drawing is valid as at 29 FEB 2004
Recommended review date 28 FEB 2005

Client		Presto Sheds		Title		W8C15 canopy shed		FAIRCLOUGH AND KING CONSULTANTS LTD		Scale		A3 dwg	
Project		Technipharm International Ltd		Designed by		SJA		CIVIL AND STRUCTURAL ENGINEERS - TAURANGA		1:50 1:10		Job No.	
Issued For Consent		SJA		Checked by		SJA		35 Hameath St, Tauranga, New Zealand		03/347		Drawing No.	
18/03/04		By		Date		02/03/04		P.O. Box 626 Tauranga, NZ		Rev.		502	
Revision		By		Date		02/03/04		Ph. (07) 578-8071, Fax (07) 578-8585		0			


PRESTO SHEDS™

NOTES:



1. All foundations are to be located in good ground as described in section 3 of NZS3604:1999, including the requirements for construction near sloping ground.
2. The structure has been designed as a canopy structure only. Enclosing the structure will require additional specific design calculations to be undertaken to allow for the additional wind face area.
3. The building has been designed as a category V building in accordance with NZS4203:1992.
4. The building design life is at least 20 years, provided general maintenance is undertaken periodically.
5. Stormwater collection and disposal is to be determined on a site specific basis.
6. The canopy structure has been designed for sites situated within the building wind zones as listed below, as derived from NZS 3604:1999
 - ☒ LOW
 - ☒ MEDIUM
 - ☒ HIGH

7. The maximum permitted building site altitude, not requiring specific design, for building snow zones as specified in NZS3606 fig 15.1

Zone	maximum altitude (m)
0	NA
1	500
2	400
3	350
4	150
5	150

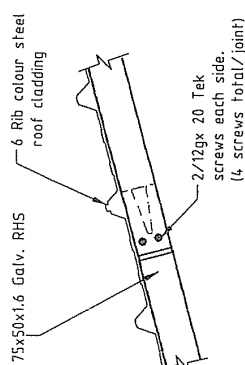

DETAIL 01
SCALE = 1:10 S1

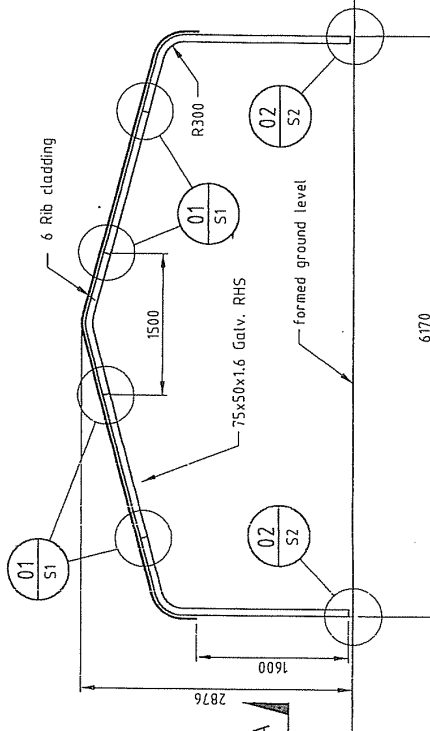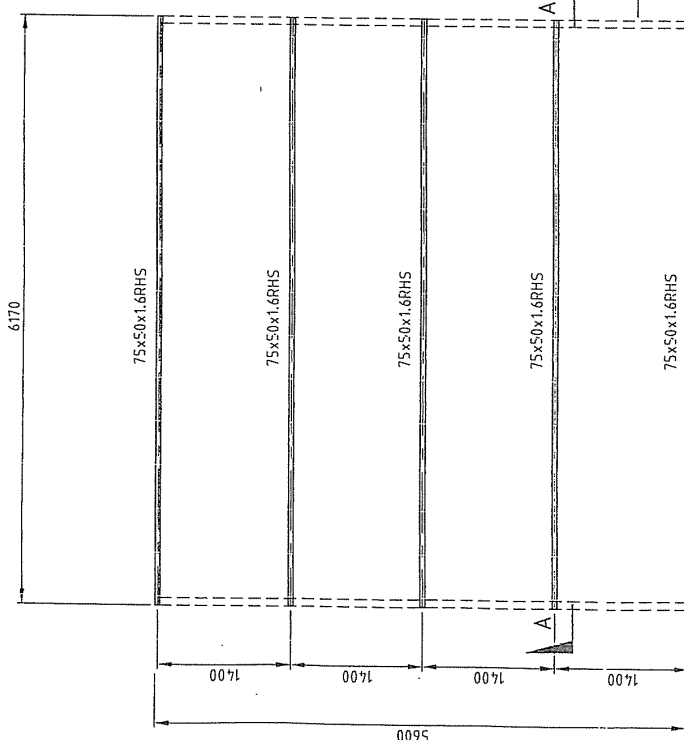

PLAN
SCALE = 1:50


SECTION A-A
SCALE = 1:50

W10A15

This drawing is valid as at 29 FEB 2004
Recommended review date 28 FEB 2005


Client Presto Sheds		Title W10A15 canopy shed		Scale 1:50 1:10		Job No. 03/347		A3 dwg	
Project Technipharm International Ltd		Designed by SJA		Checked by SJA		Drawing No. S01		Rev. 0	
18/03/04		Issued for Consent		Date 15/03/04		3y		Fairclough and King Consultants Ltd	
No.		Revision		Date		3y		Civil and Structural Engineers - Tauranga	
								35 Monmouth St, Tauranga, New Zealand	
								P.O. Box 626 Tauranga, NZ	
								Ph (07) 578-8071 Fax (07) 578-9585	

PRESTO SHEDS™

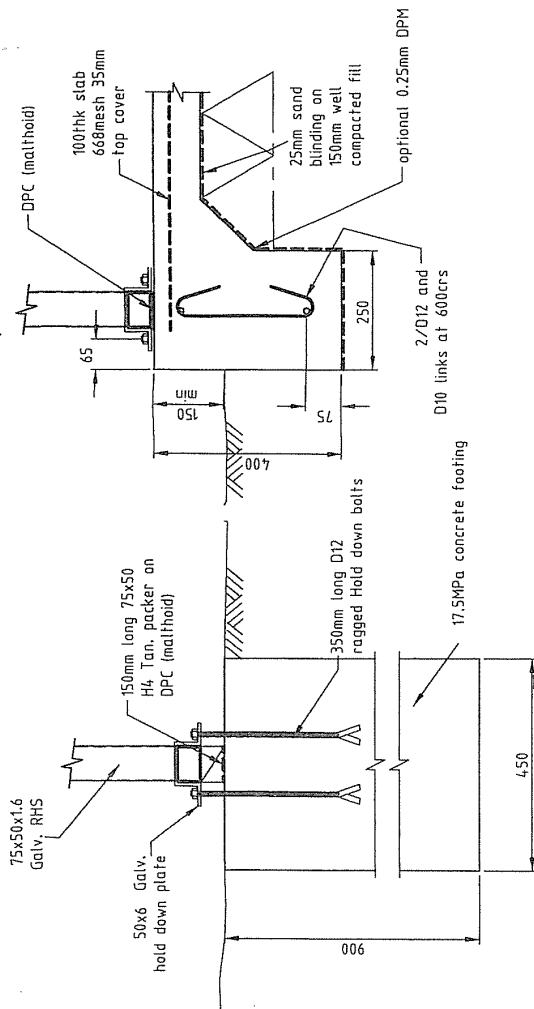

CONCRETE SLAB OPTION 2

(REFER TO NZS 3604 FOR ALTERNATIVE SLAB DETAILS)

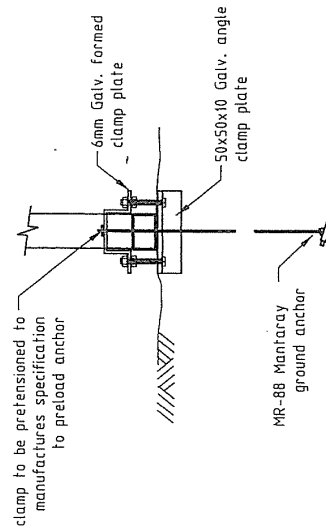

W10A15

This drawing is valid as at 29 FEB 2004
Recommended review date 28 FEB 2005


Client Presto Sheds		Title W10A15 canopy shed		FAIRCLOUGH AND KING CONSULTANTS LTD CIVIL AND STRUCTURAL ENGINEERS - TAURANGA		Scale 1:50 1:10	A3 dwg
Project Technipharma International Ltd		Designed by SJA	Checked by SJA	Job No. 03/347		Drawing No. S02	
No. 0		Date 18/03/04		Date 02/03/04		Rev. 0	
Issued for Consent		By		35 Homarath St, Tauranga, New Zealand P.O. Box 626 Tauranga, NZ Ph (07) 578-8071, Fax (07) 578-8885			

PRESTO SHEDS™



NOTES:

1. All foundations are to be located in good ground as described in section 3 of NZS3604:1999, including the requirements for construction near sloping ground.
2. The structure has been designed as a canopy structure only. Enclosing the structure will require additional specific design calculations to be undertaken to allow for the additional wind face area.
3. The building has been designed as a category V building in accordance with NZS4203:1992.
4. The building design life is at least 20 years, provided general maintenance is undertaken periodically.
5. Stormwater collection and disposal is to be determined on a site specific basis.
6. The canopy structure has been designed for sites situated within the building wind zones as listed below, as derived from NZS 3604:1999

☒ LOW	☒ MEDIUM	☒ HIGH
---	--	--
7. The maximum permitted building site altitude, not requiring specific design, for building snow zones as specified in NZS3606 fig 15.1

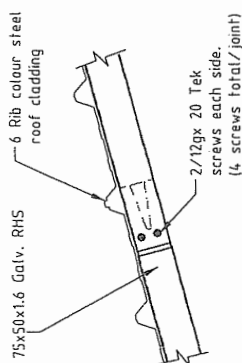

DETAIL 01 S1
SCALE = 1:10

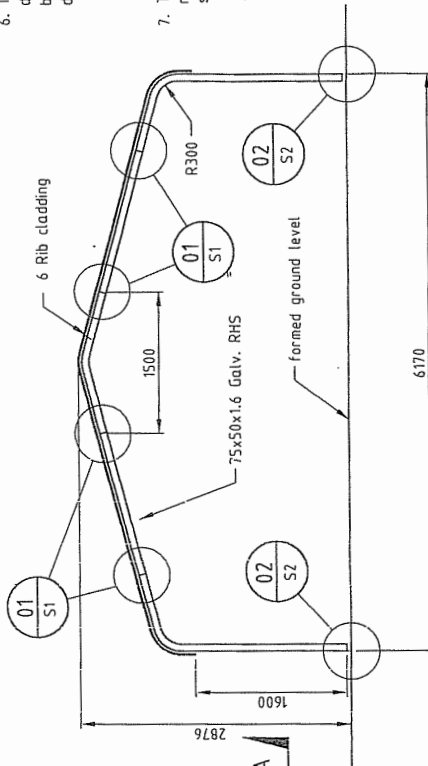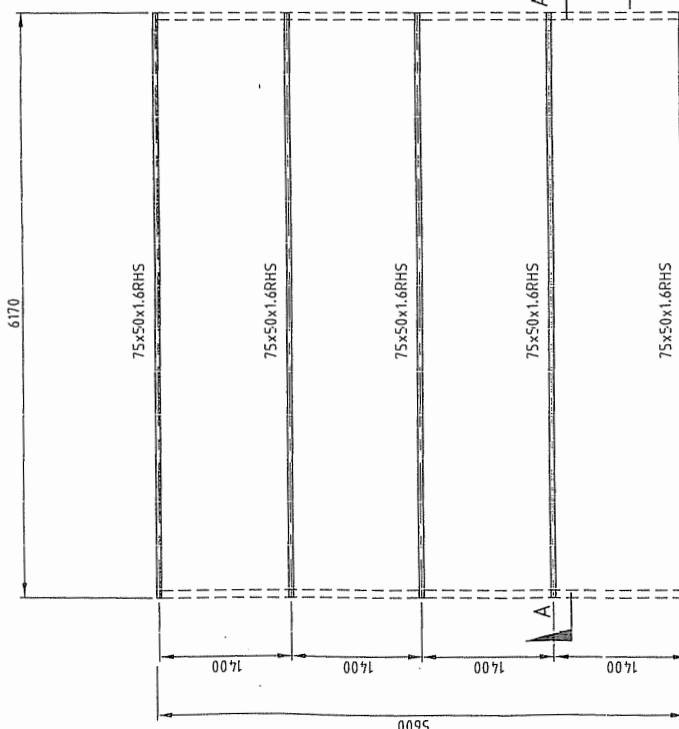

Zone	maximum altitude (m)
0	NA
1	500
2	400
3	350
4	150
5	150

PLAN
SCALE = 1:50


SECTION A-A
SCALE = 1:50

W10A15

This drawing is valid as at 29 FEB 2004.
Recommended review date 28 FEB 2005



	</
--	--	----

PRESTO SHEDS™

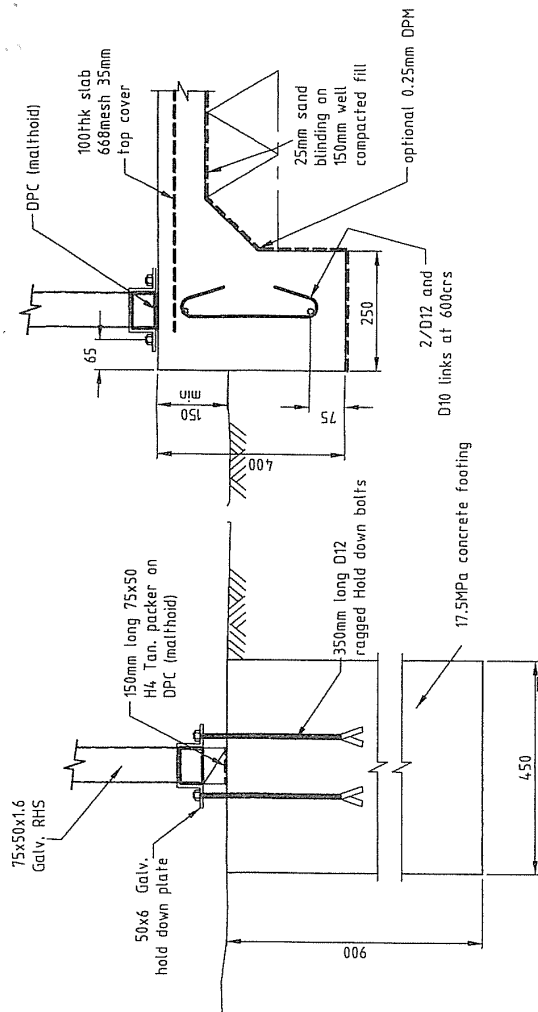

CONCRETE SLAB OPTION 2

(REFER TO NZS 3604 FOR ALTERNATIVE SLAB DETAILS)

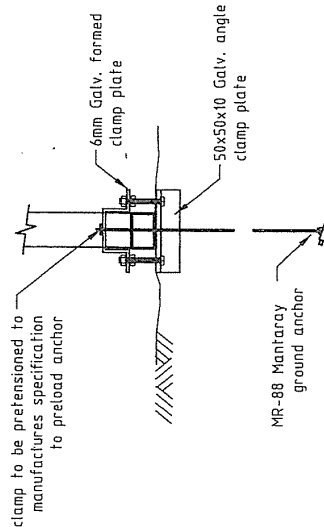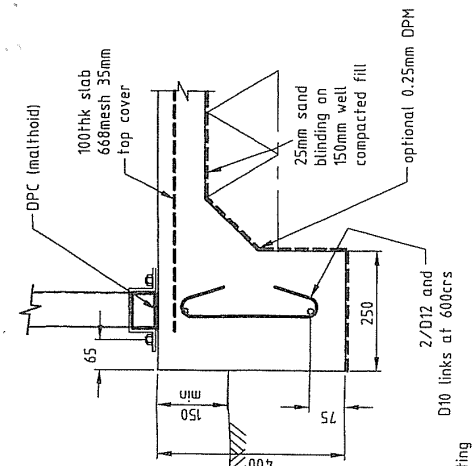

W10A15

This drawing is valid as at 29 FEB 2004
Recommended review date 28 FEB 2005

Client Presfro Sheds		Title W10A15 canopy shed		Scale 1:50 1:10		Job No. 03/347		Drawing No. S02		Rev. 0	
Project Technipharm International Ltd		Designed by SJA		Checked by SJA		Date 02/03/04		FAIRCLOUGH AND KING CONSULTANTS LTD CIVIL AND STRUCTURAL ENGINEERS - TAURANGA 35 Hamonah St, Tauranga, New Zealand P.O. Box 636 Tauranga, NZ Ph (07) 578-8871, Fax (07) 578-8585			
No.	0	Date	18/03/04	Issued for Consent	SJA	By					
		Revision									

PRESTO SHEDS™

